




**1 KEY PLAN**  
SCALE: 1/32" = 1'-0"

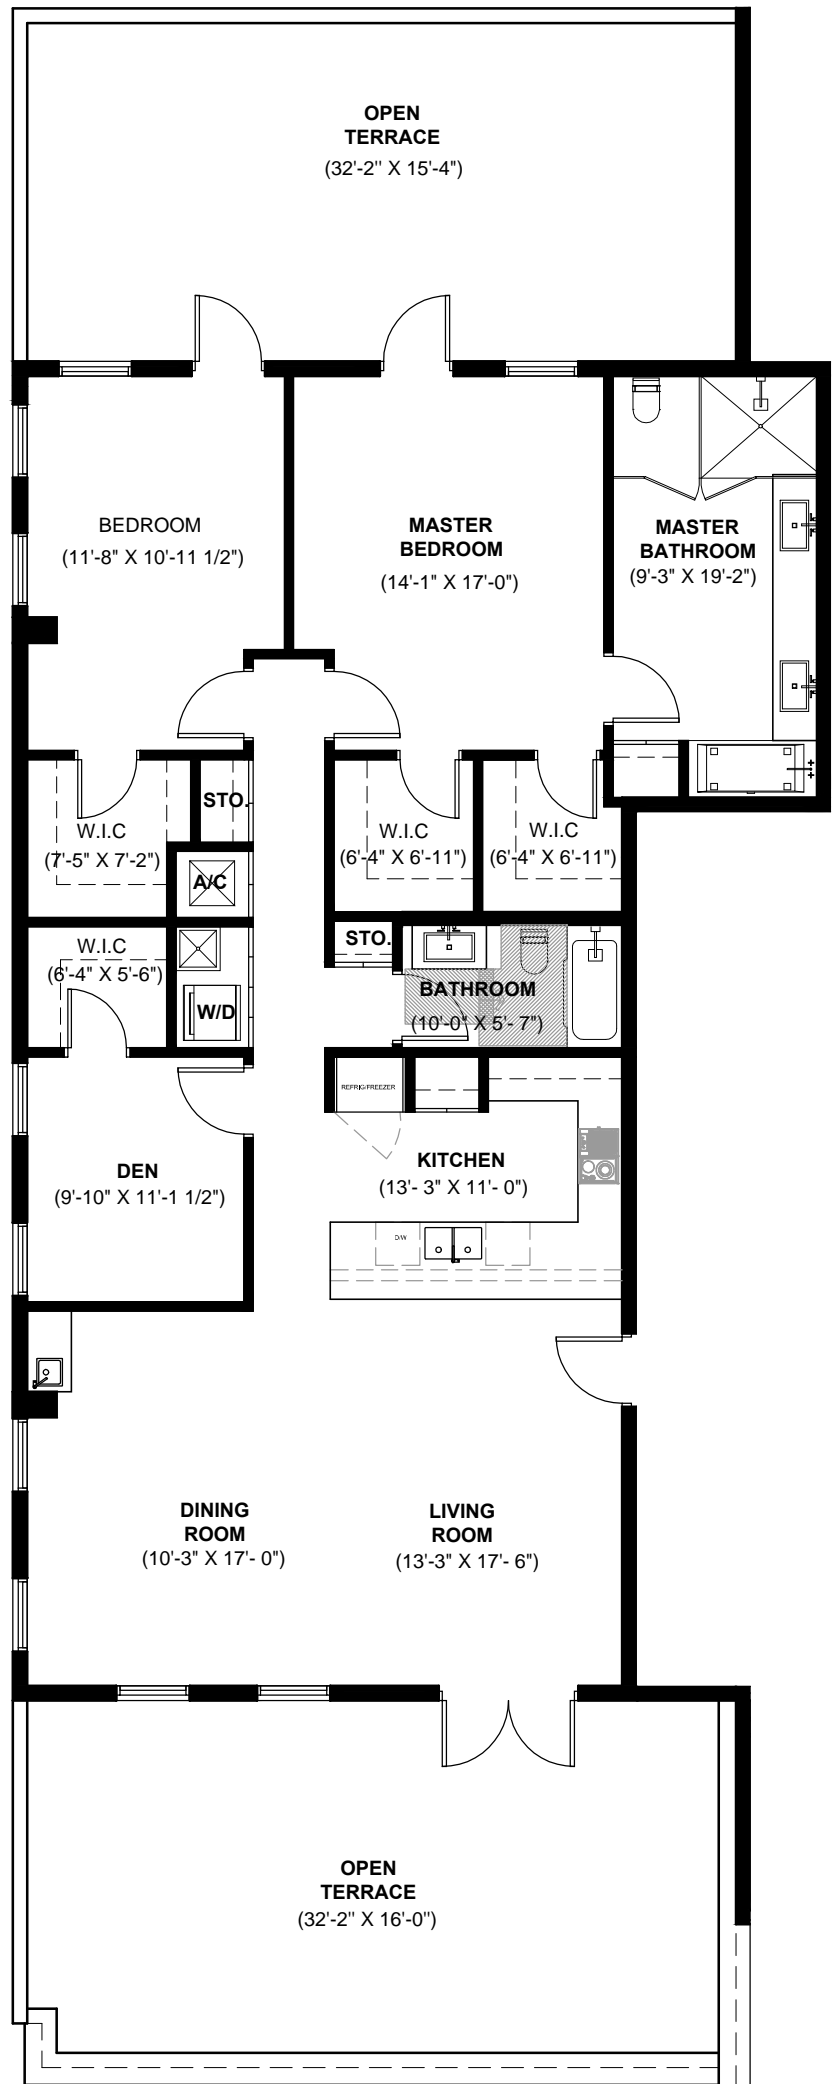


**2 UNIT 01 - 2nd FLOOR**  
**AREA= 1,880 S.F**  
SCALE: 1/8" = 1'-0"

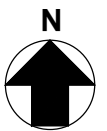

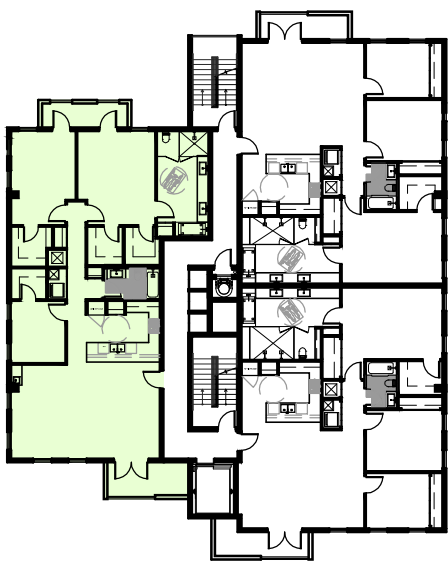

# 1 KEY PLAN

SCALE: 1/32" = 1'-0"

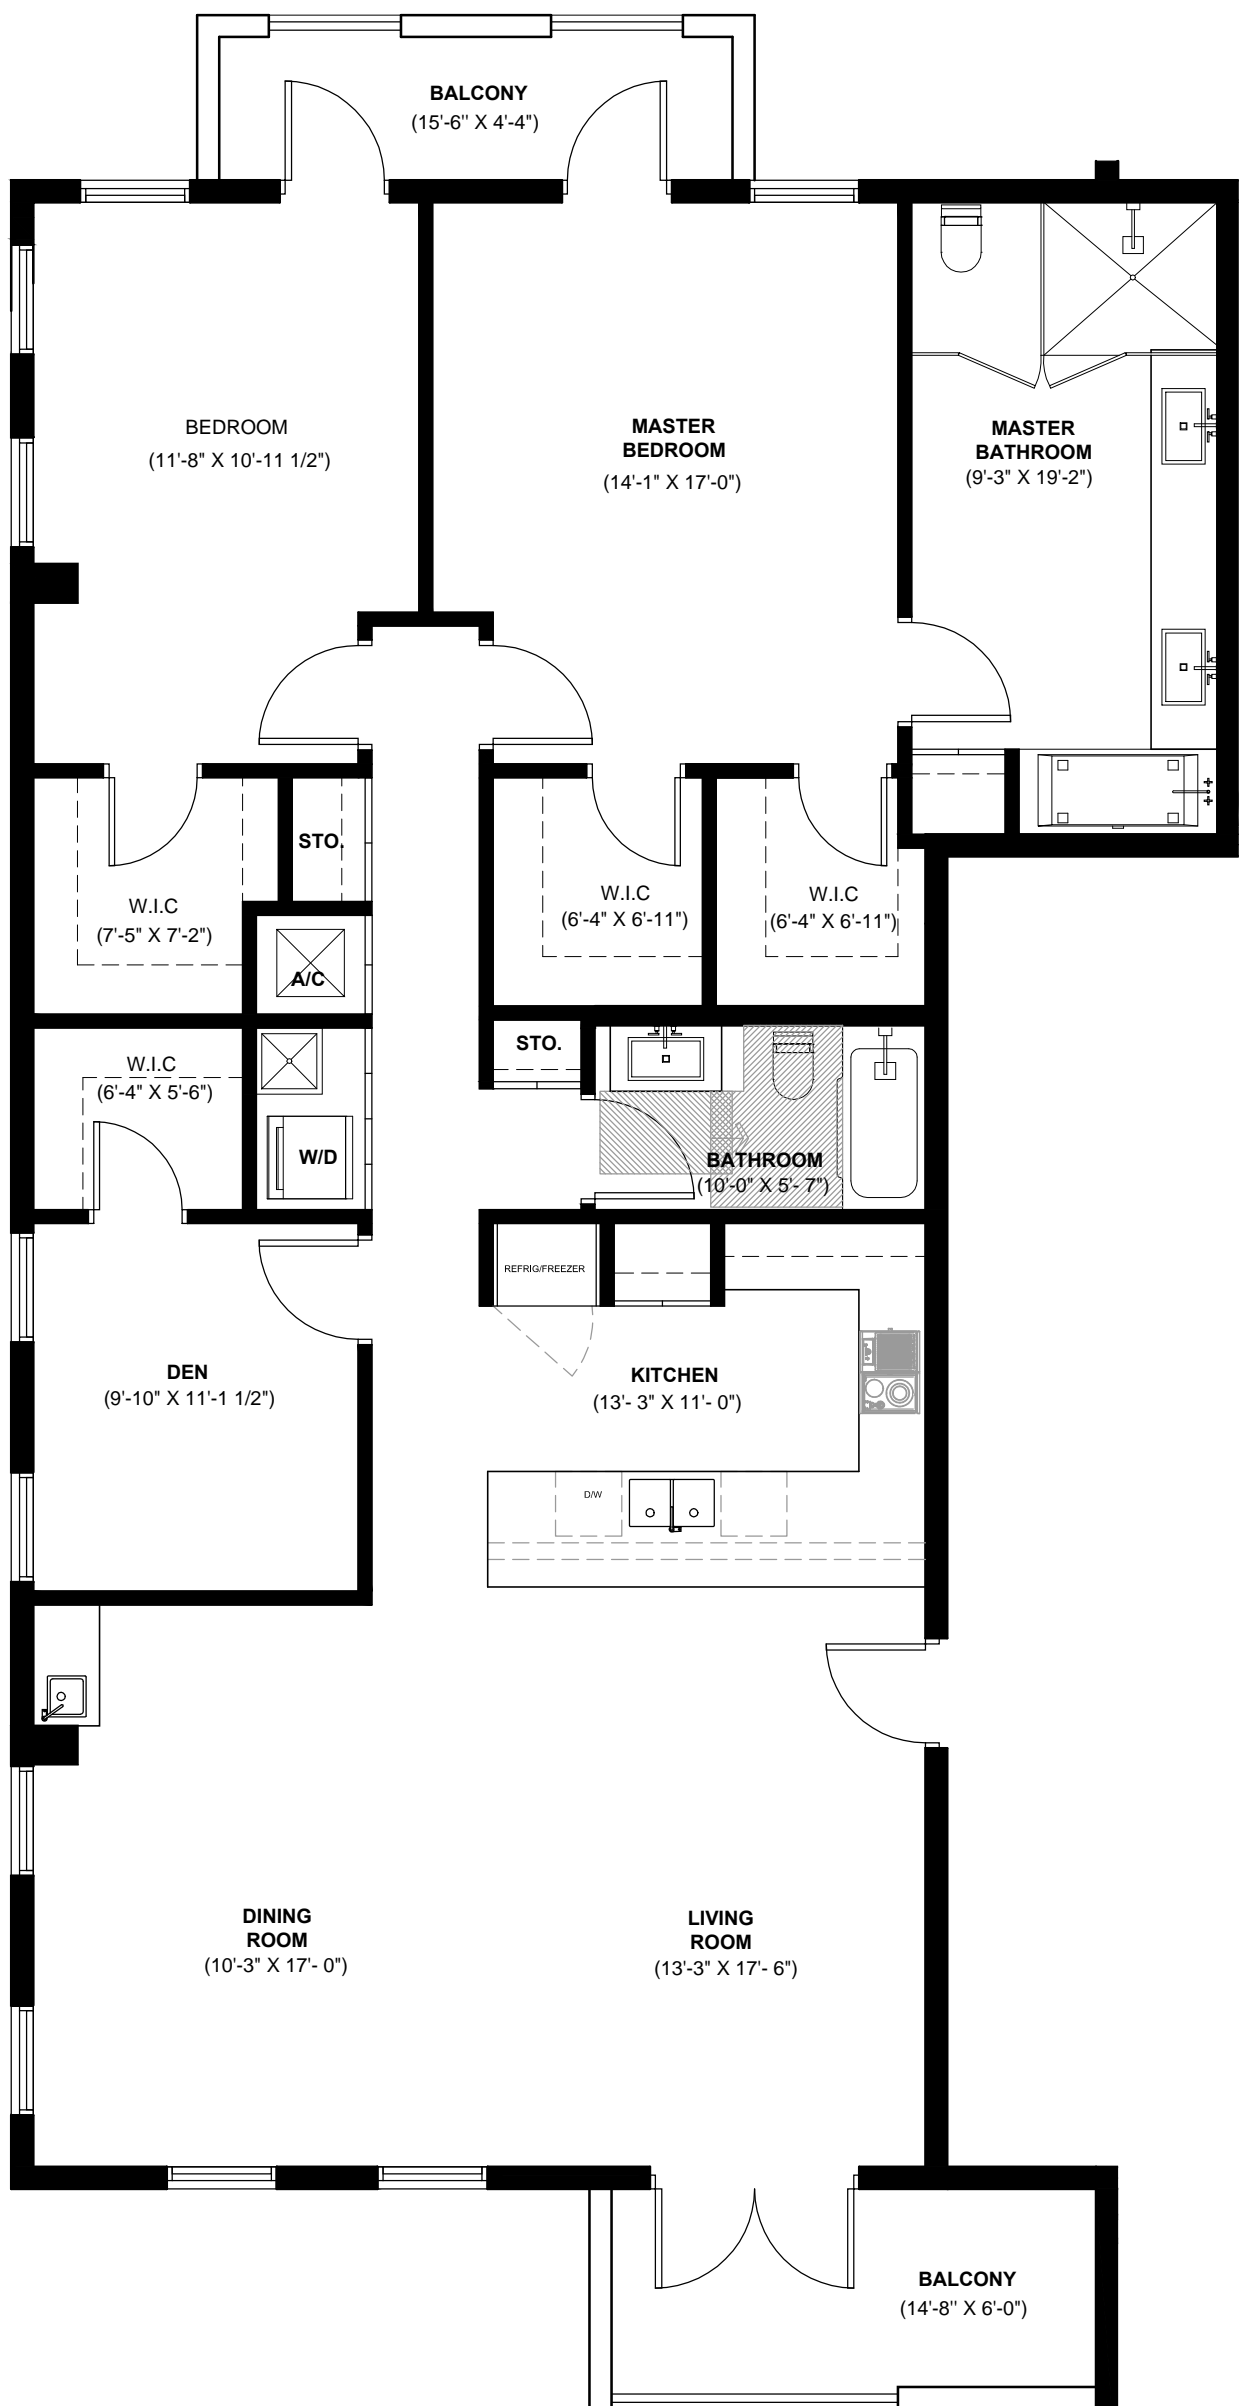


# 2 UNIT 01 - 3rd & 4th FLOOR



## AREA= 1,880 S.F

SCALE: 3/16" = 1'-0"




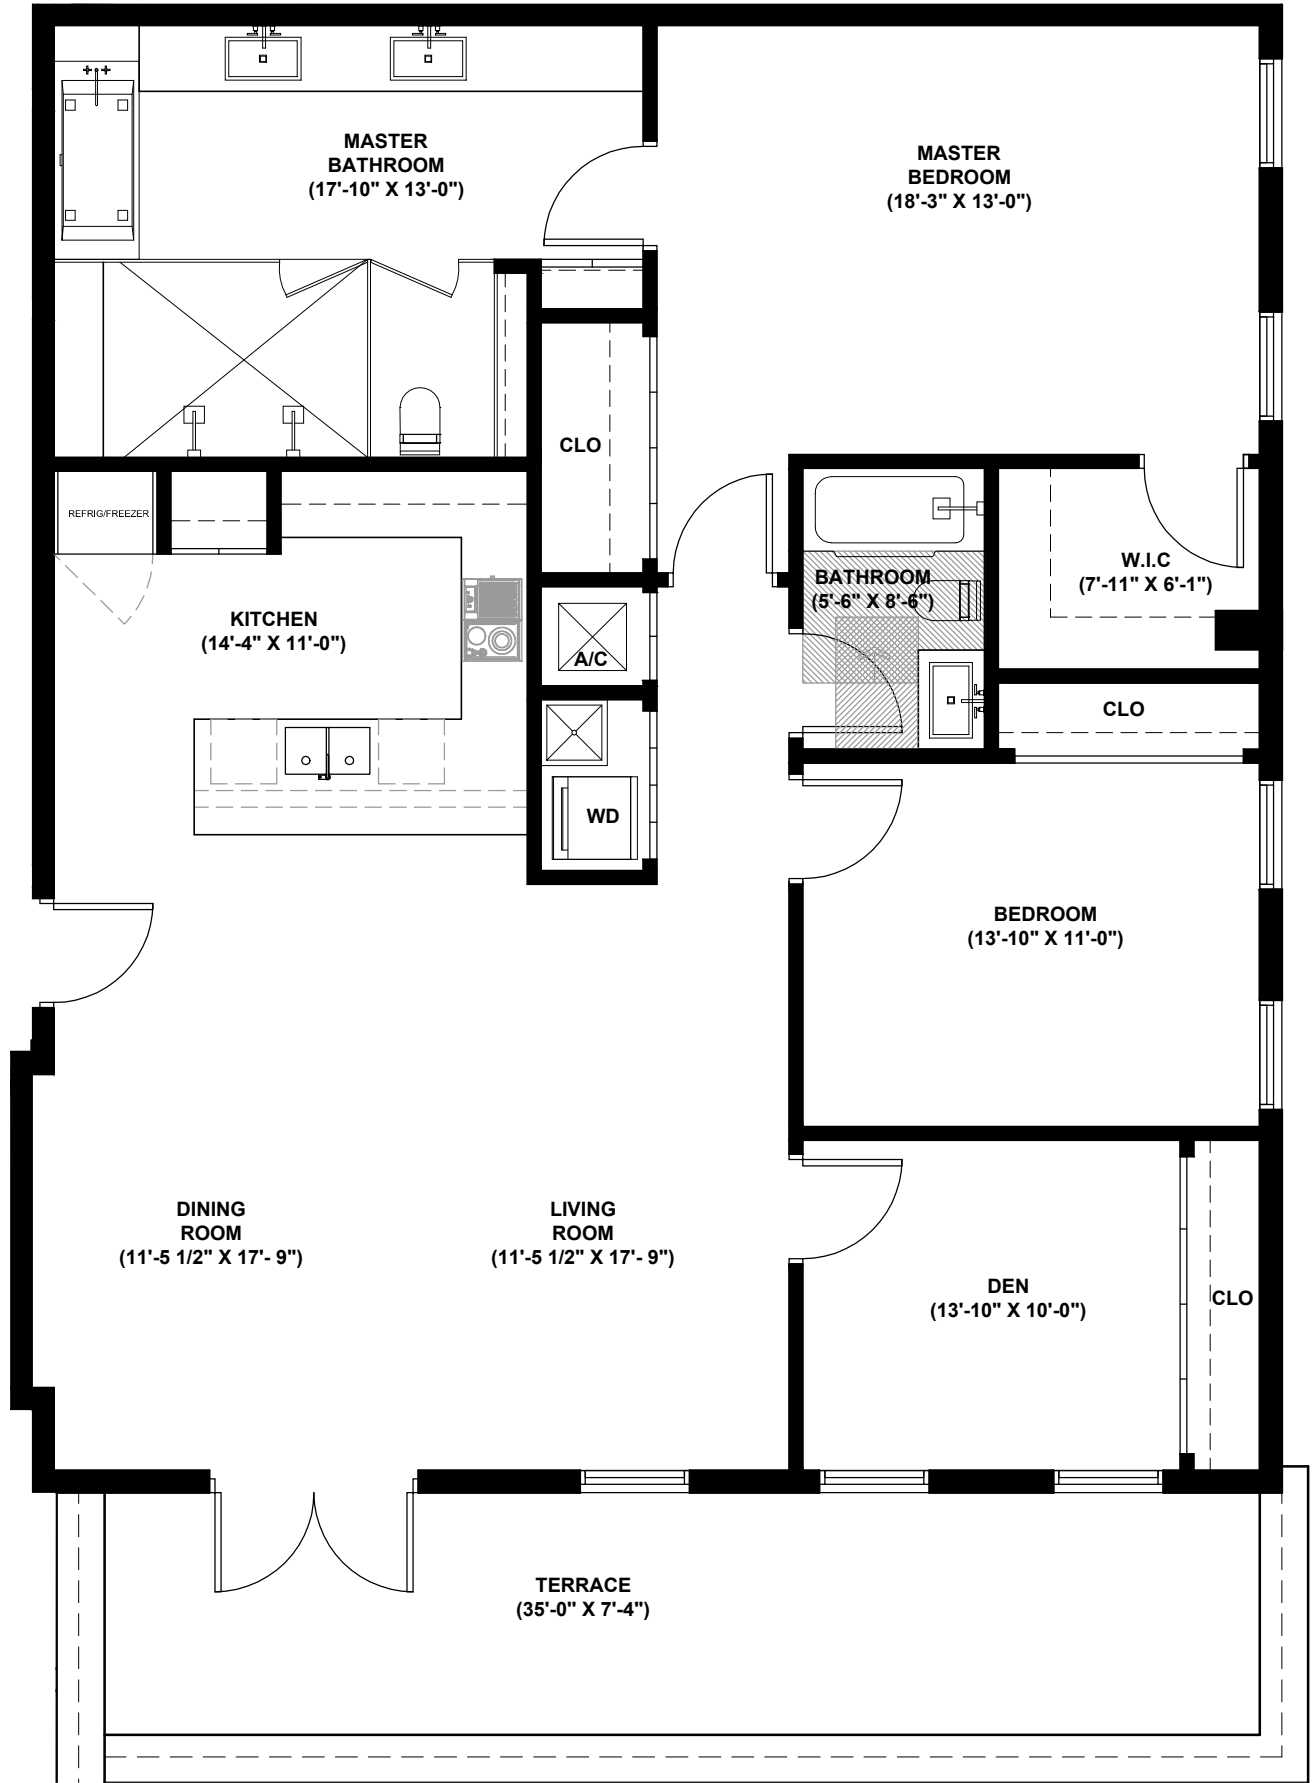

**2 UNIT 02 - 2nd FLOOR**  
**AREA= 1,686 S.F**  
 SCALE: 3/16" = 1'-0"

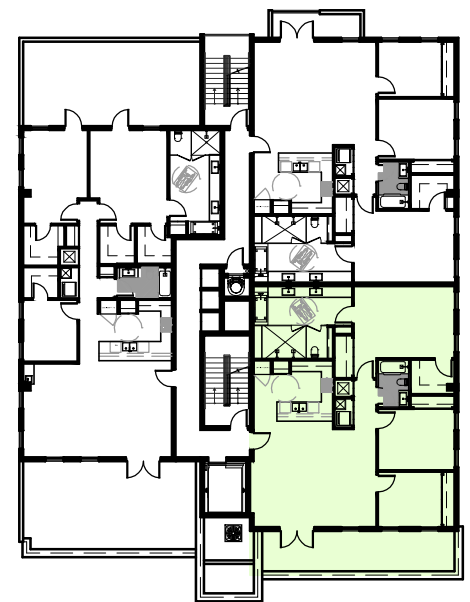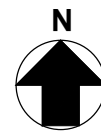


**1 KEY PLAN**  
 SCALE: 1/32" = 1'-0"

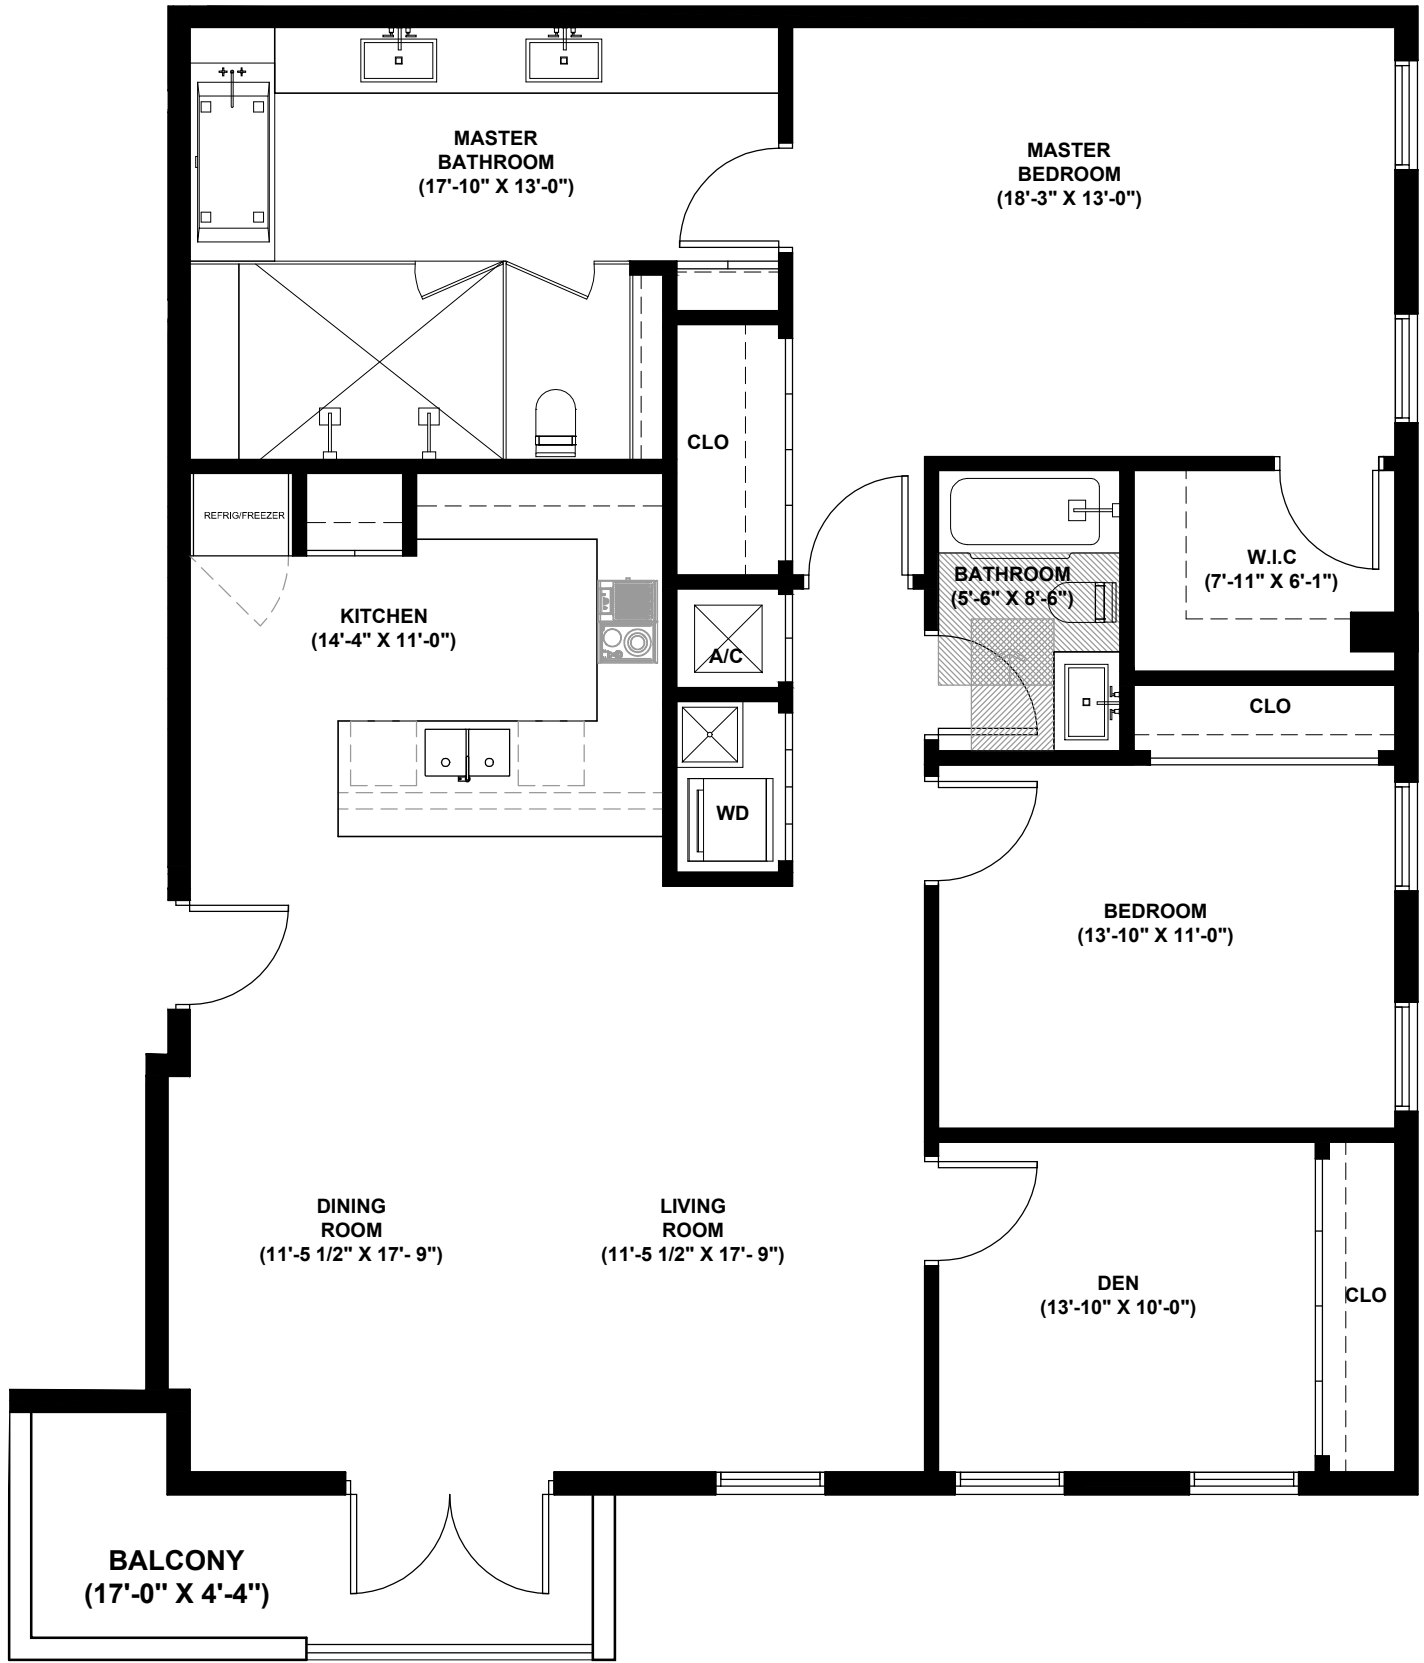


**2 UNIT 02 - 3rd, 4th & 5th FLOOR**  
**AREA= 1,686 S.F**

SCALE: 3/16" = 1'-0"

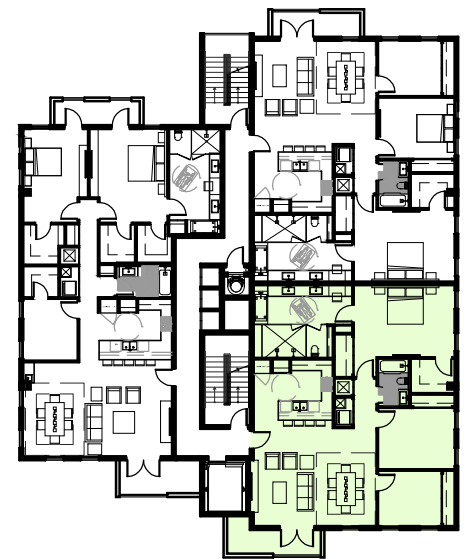

**1 KEY PLAN**


SCALE: 1/32" = 1'-0"

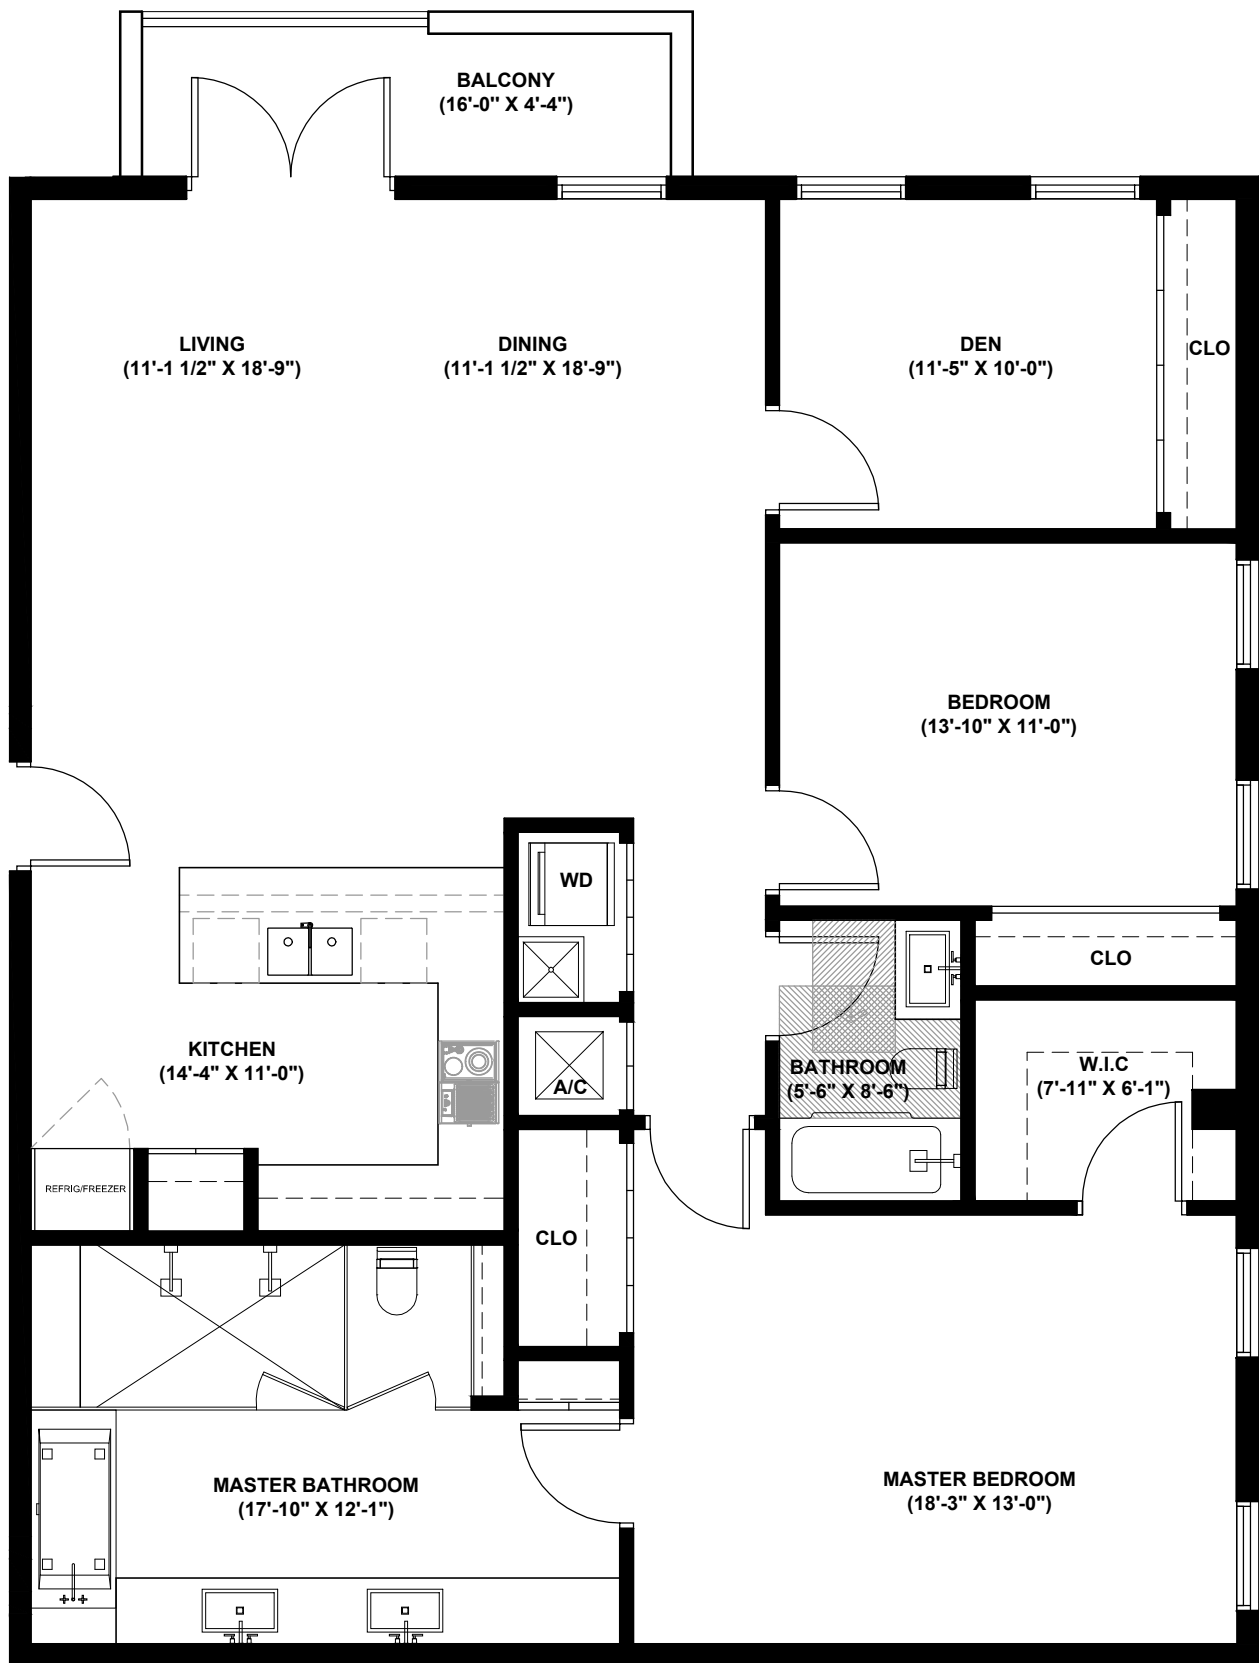

**2 UNIT 03 - 2nd, 3rd, 4th & 5th FLOOR**

**AREA= 1,678 S.F**

SCALE: 3/16" = 1'-0"

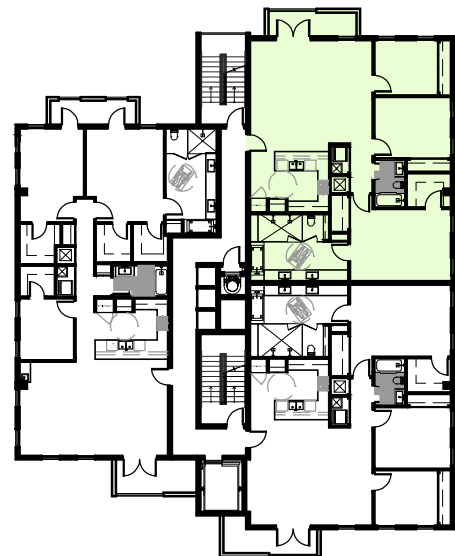

**1 KEY PLAN**

SCALE: 1/32" = 1'-0"